



Rev E  
 Drawing Number 5057743/A10/HW/GA/012  
 Status A  
 DO NOT SCALE  
 100  
 0 10  
 A1  
 File: 5057743\_A10\_HW\_GA\_012.dwg  
 Date: Jul 15, 2011 - 4:17pm  
 Plotted by: peer7787

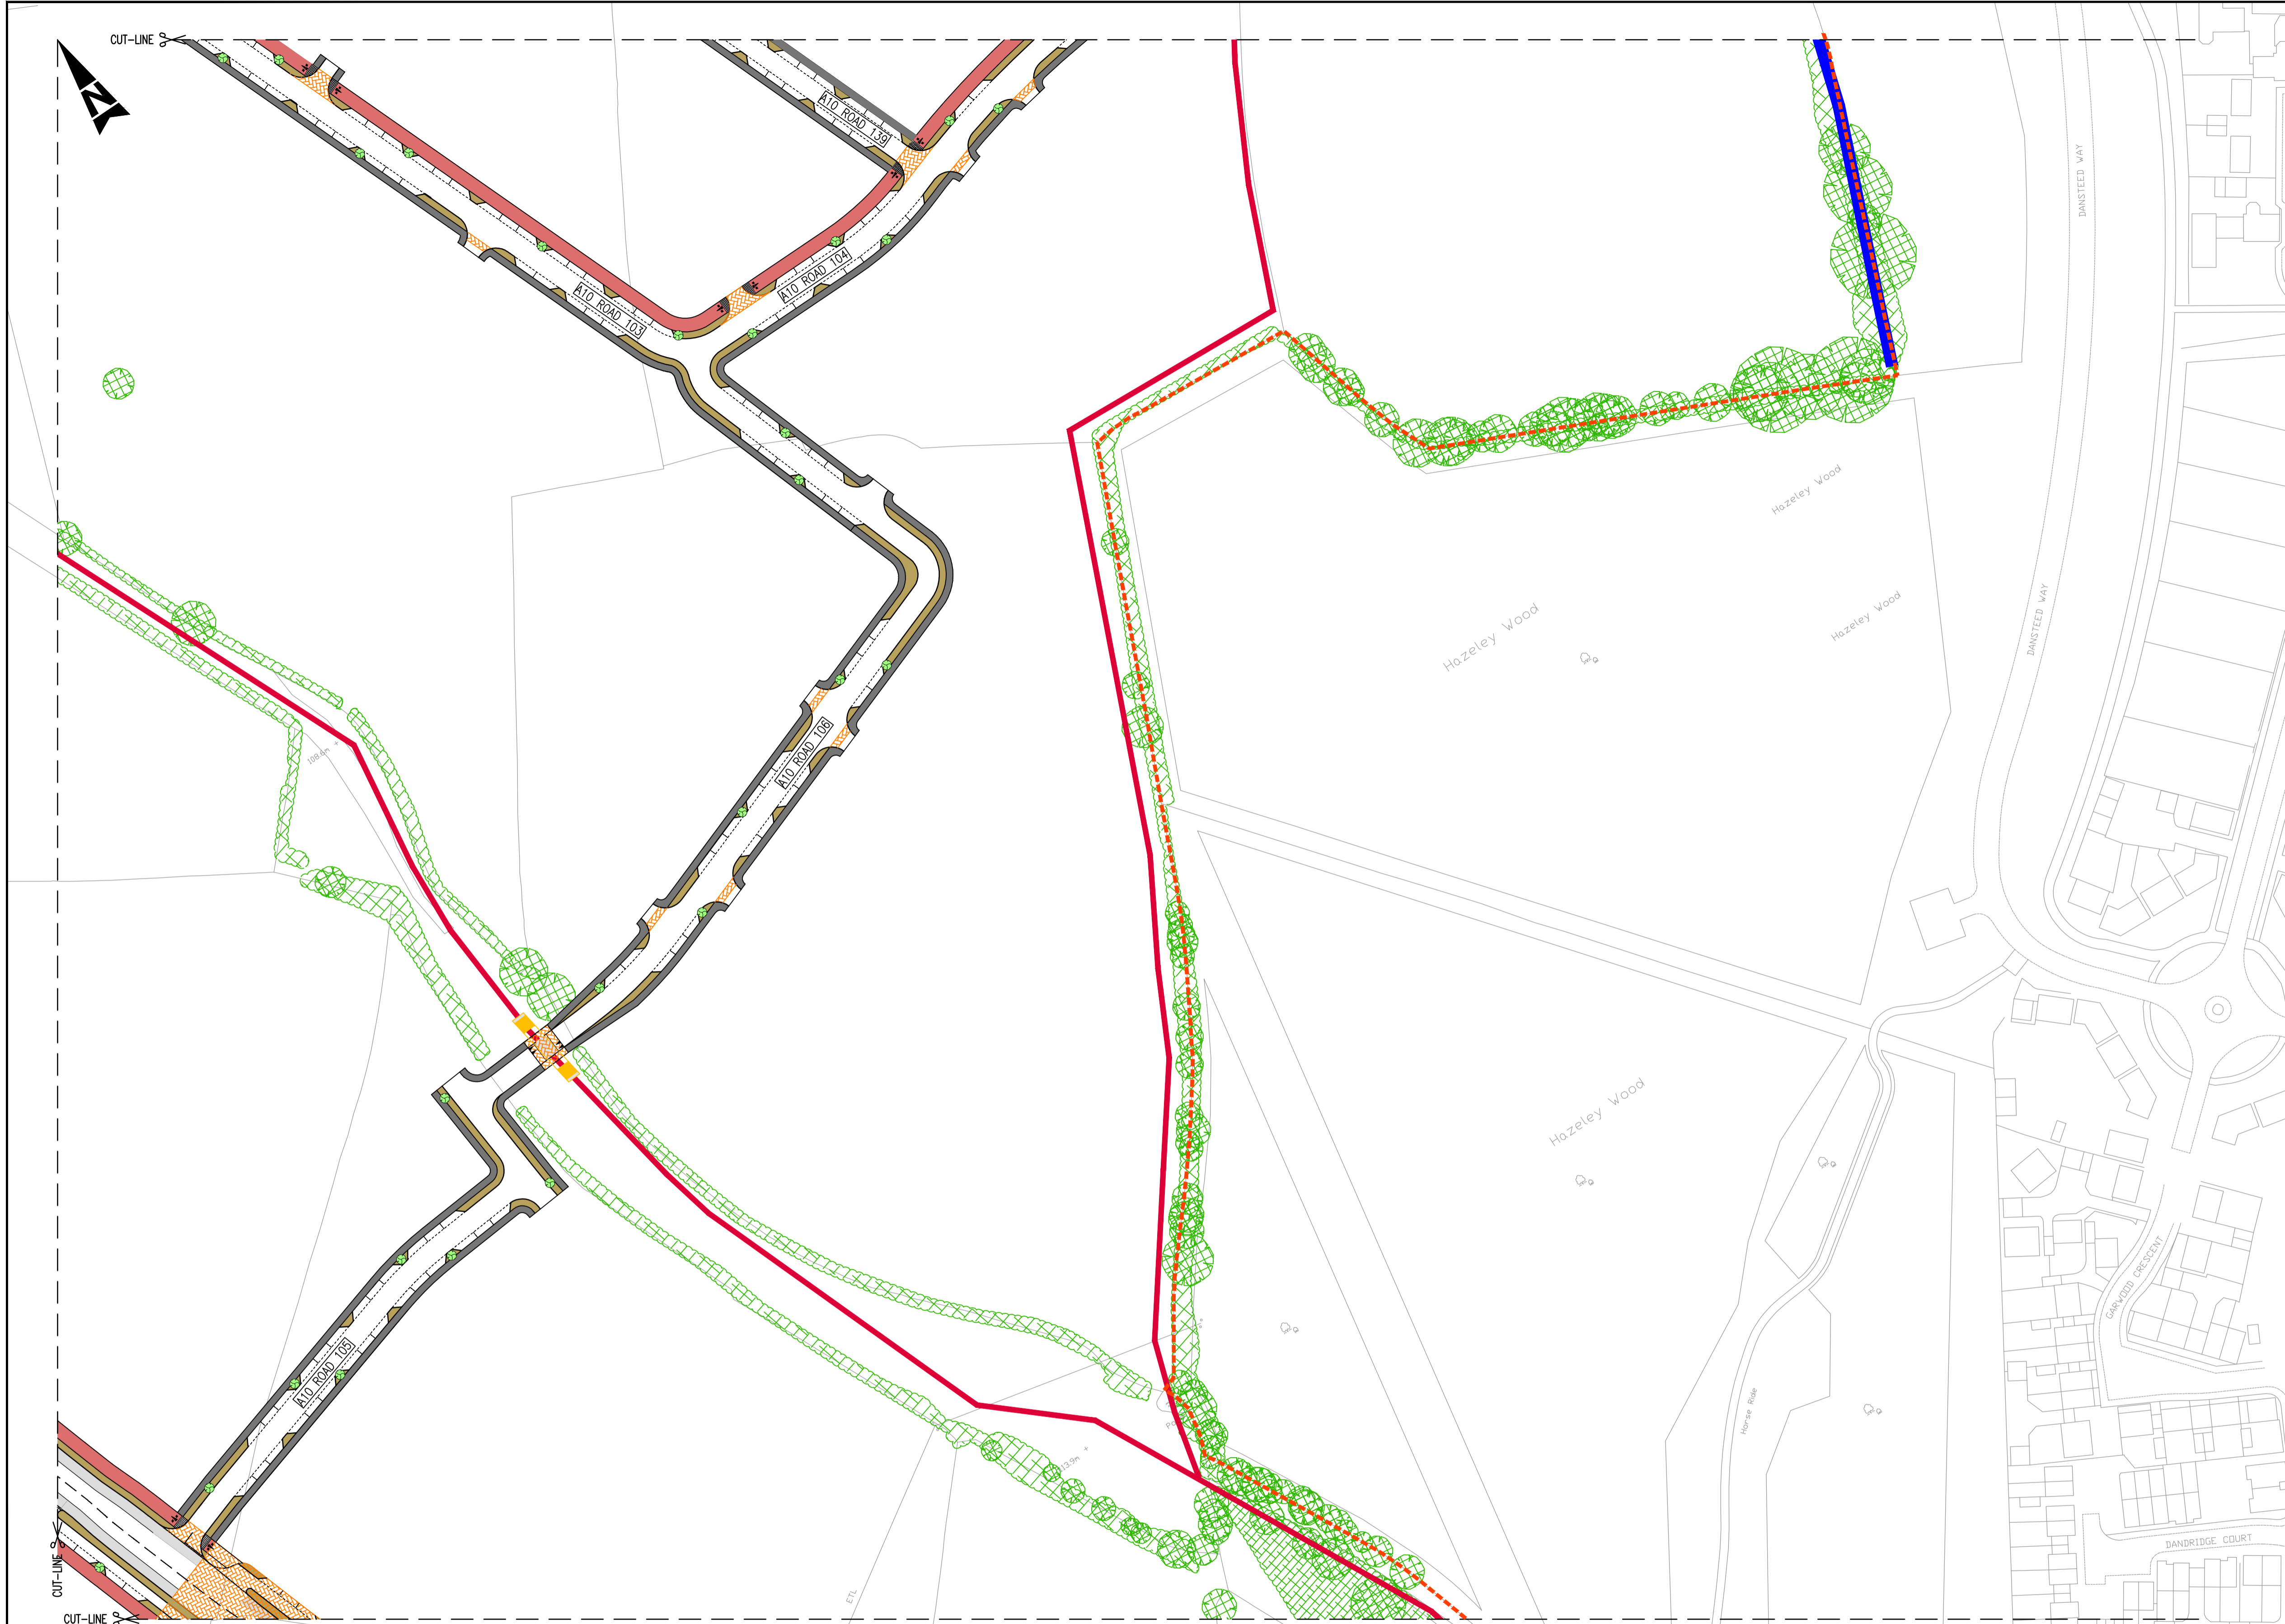

KEY	
	REDWAY (INCLUDING 0.5m WOBBLE STRIP WHERE NECESSARY)
	FOOTWAY
	VERGE
	BLOCK PAVING
	BUS STOP
	EXISTING POND
	TREE TO BE RETAINED
	BUS LANE
	BRIDLEWAY CROSSING AREA
	CULVERT HEADWALLS
	REDWAY CROSSING
	PROPOSED DRY POND
	HEDGE TO BE RETAINED
	BUILDING TO BE RETAINED
	PROPOSED WET POND
	INDICATIVE TREE PIT
	SECTION 38 SITE BOUNDARY
	NEW HIGHWAY BOUNDARY ON SITE
	EXISTING HIGHWAY BOUNDARY ON SITE
	EXISTING FIELD DITCH TO BE RETAINED
	PROPOSED / IMPROVED WATERCOURSE
	BADGER/NEW TUNNELS
	EXISTING PUBLIC FOOTPATH (FROM DEFINITIVE MAP)
	EXISTING PUBLIC BRIDLEWAY (FROM DEFINITIVE MAP)
	PUBLIC FOOTPATH DIVERSION
	PUBLIC FOOTPATH TO BE EXTINGUISHED

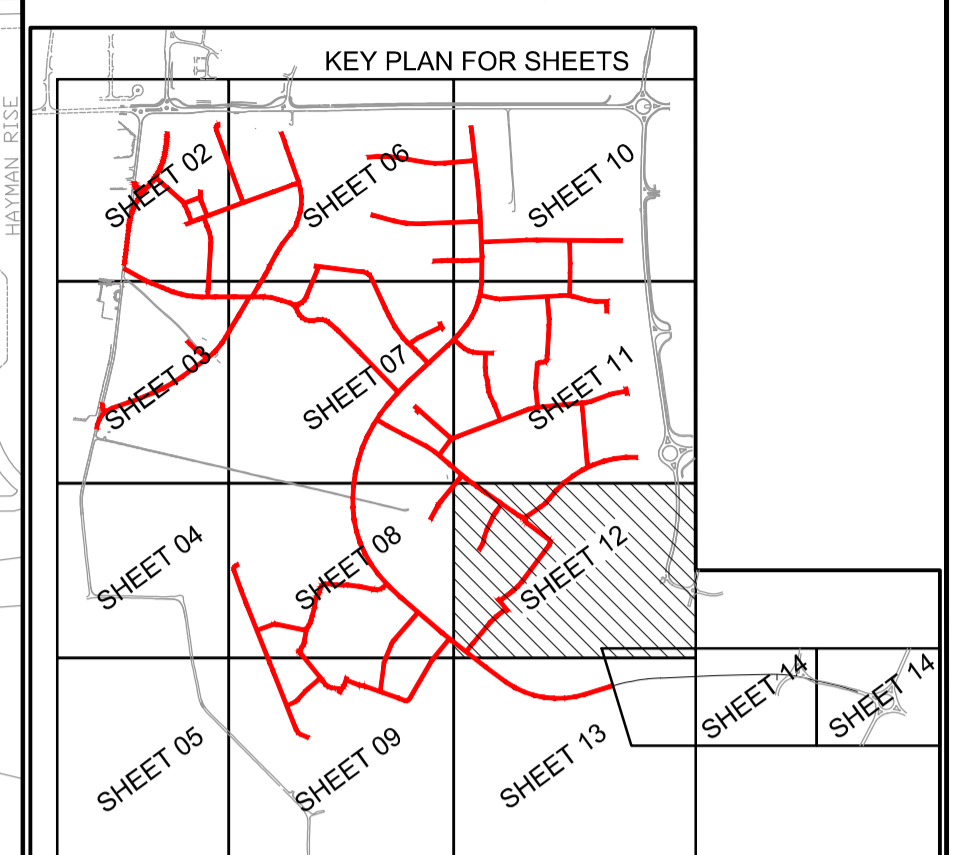

- NOTES**
- FOR LOCATION PLAN REFER TO DRAWING NUMBER 5057743/A10/HW/GA/000.
  - FOR DETAILED LAYOUTS REFER TO THE MASTERPLAN DRAWINGS.
  - FOR DETAILS OF ENVIRONMENTAL EARTHWORKS REFER TO LANDSCAPE DRAWINGS.
  - FOR DETAILS OF ENVIRONMENTAL WORKS REFER TO ECOLOGY CONSULTANTS DRAWINGS.
  - FOR DETAILS OF BADGER AND NEW TUNNELS REFER TO ECOLOGY CONSULTANTS DRAWINGS.
  - ACCESS POINTS TO INDIVIDUAL PARKING COURTS WILL BE SHOWN ON INDIVIDUAL DEVELOPERS RESERVED MATTERS APPLICATIONS.
  - TREE PITS AND PARKING SPACES SHOWN ARE INDICATIVE AND ARE LIKELY TO CHANGE.
  - ALL EXISTING TREES NOT SHOWN TO BE REMOVED.
  - ALL EXISTING DITCHES TO BE FILLED AND MADE REDUNDANT UNLESS NOTED OTHERWISE.

**SAFETY, HEALTH AND ENVIRONMENTAL INFORMATION**

IN ADDITION TO THE HAZARDS/RISKS NORMALLY ASSOCIATED WITH THE TYPES OF WORK DETAILED ON THIS DRAWING, NOTE THE FOLLOWING SIGNIFICANT RESIDUAL RISKS

CONSTRUCTION	MAINTENANCE/CLEANING	USE	DECOMMISSIONING/DEMOLITION
NONE	NONE	NONE	NONE

Rev	Description	By	Date	Chk'd	Auth
A	APPROVAL (REV E)		150711	SC	
A	APPROVAL (REV D)		070711	SC	
A	APPROVAL (REV C)		040711	SC	
A	APPROVAL (REV B)		240611	AM	
A	APPROVAL (REV A)		200611	SC	

Rev	Description	By	Date	Chk'd	Auth
E	NOTES AMENDED	ARP	150711	WDR	SC
D	PLOT BOUNDARIES AND NUMBERS REMOVED	WL	070711	WDR	SC
C	BELLMOUTHS, FOOTWAY & REDWAY REVISED	Nrj	040711	WDR	SC
B	KEY PLAN UPDATED	Nrj	240611	WDR	AM
A	ORIGINAL DRAWING	Nrj	200611	WDR	SC

**Atkins Limited**  
 Consulting Engineers,  
 The AXIS  
 10 Holliday Street  
 Birmingham, West Midlands  
 B1 1TF  
 Client  
 Tel: (0121) 483 5000  
 Fax: (0121) 483 5252  
 www.atkinsglobal.com

**REDLAWN LAND LIMITED**

Project  
**MILTON KEYNES WESTERN EXPANSION AREA**

Title  
**AREA 10 INFRASTRUCTURE GENERAL ARRANGEMENT FOR RESERVED MATTERS SHEET 12 OF 14**

Sheet Size	Original Scale	Designed/Drawn	Checked	Authorized
A1	1:1000	Nrj	WR	SC
Status	Drawing Number	Date	Date	Date
A	5057743/A10/HW/GA/012	170611	170611	170611
Rev				
E				

This map is based on Ordnance Survey material with the permission of Ordnance Survey on behalf of the Controller of Her Majesty's Stationery Office.  
 © Crown Copyright. Unauthorised reproduction infringes Crown copyright and may lead to prosecution or civil proceedings.  
 Gallagier, Licence No: 100027072